
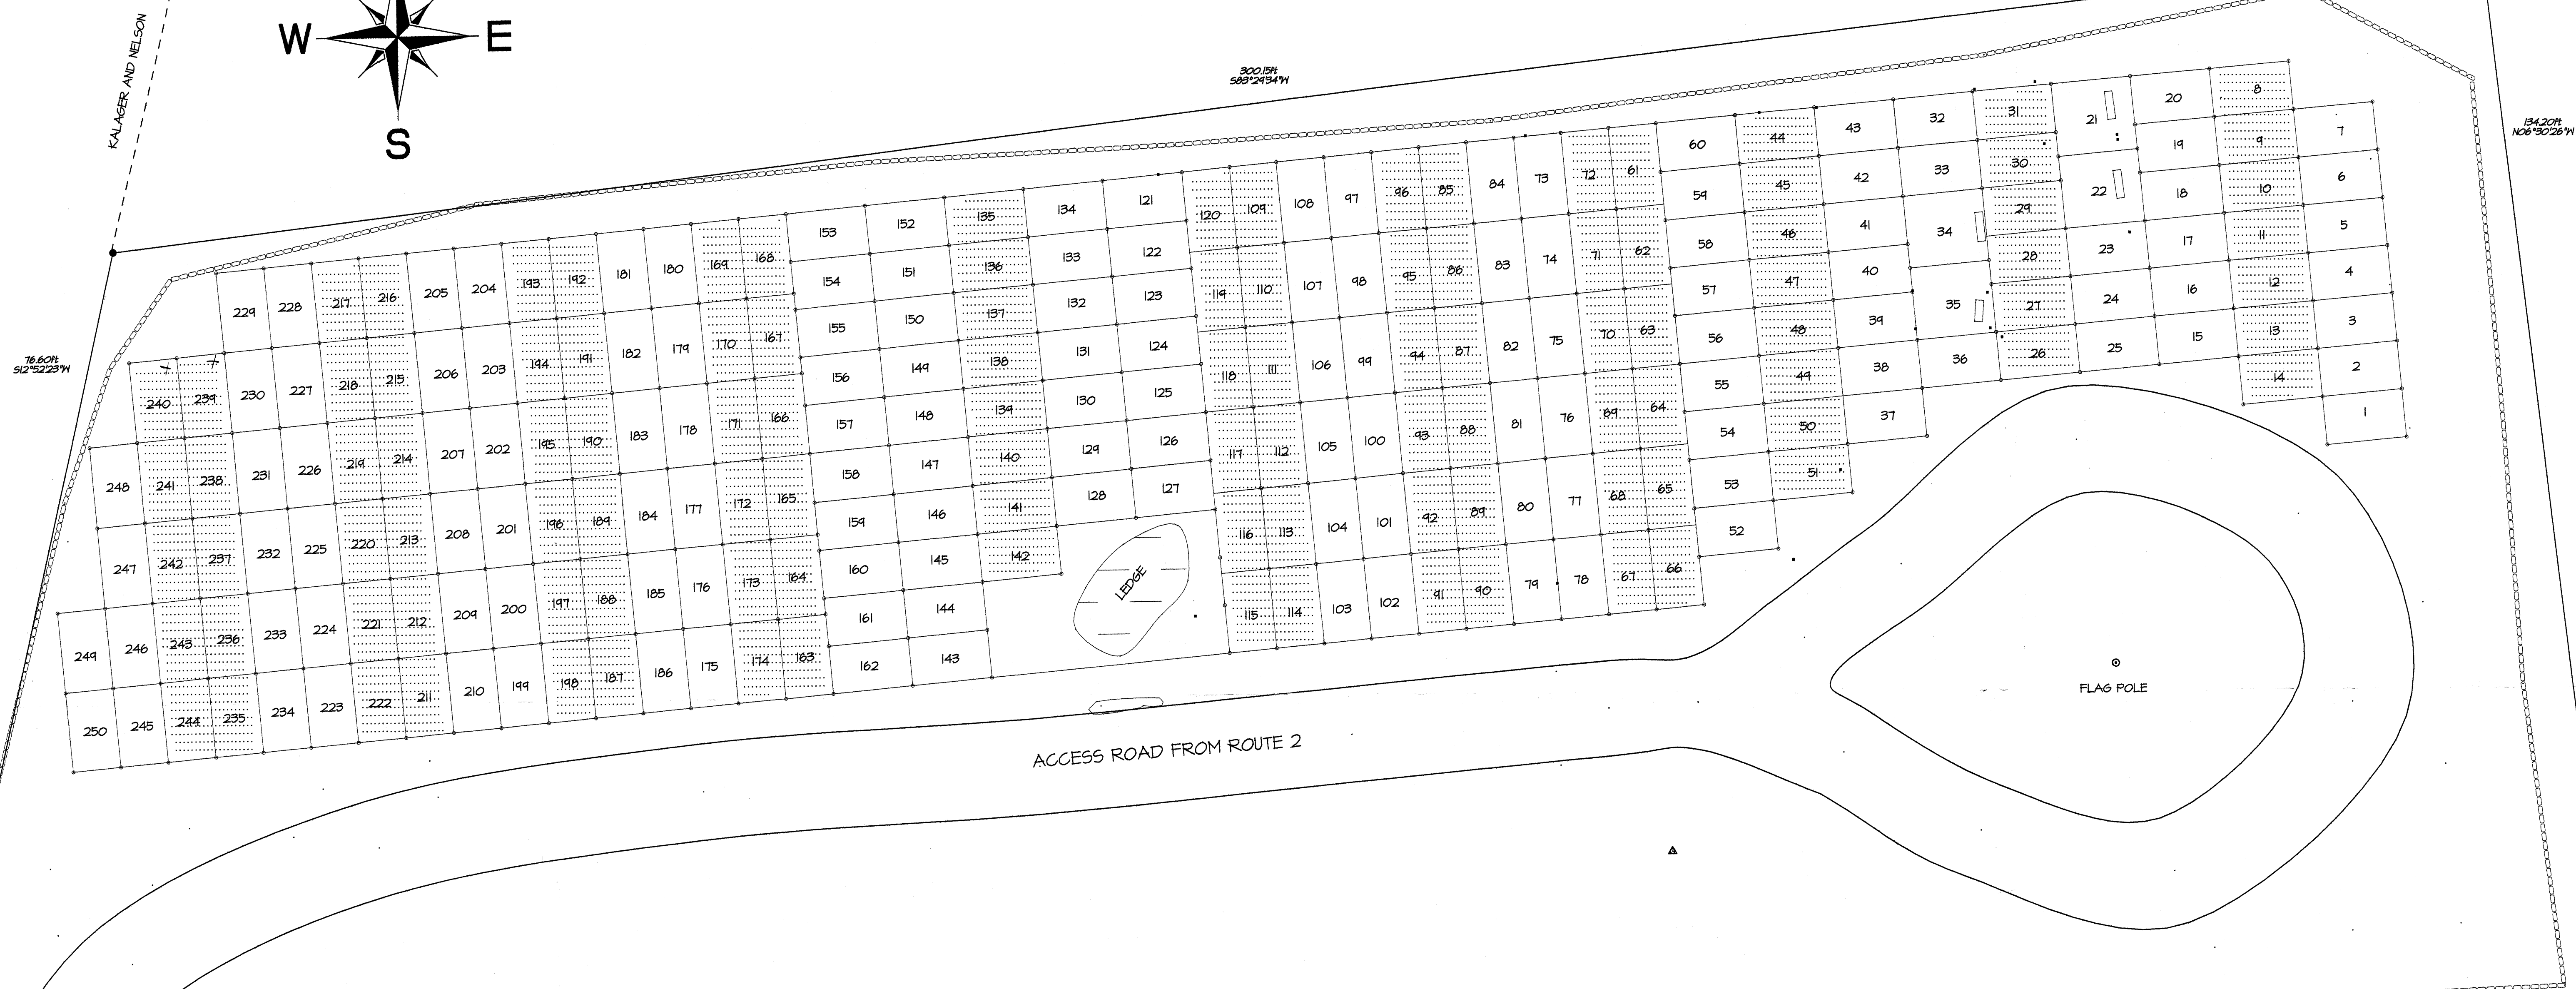


GREGORY GLINES PROPERTY

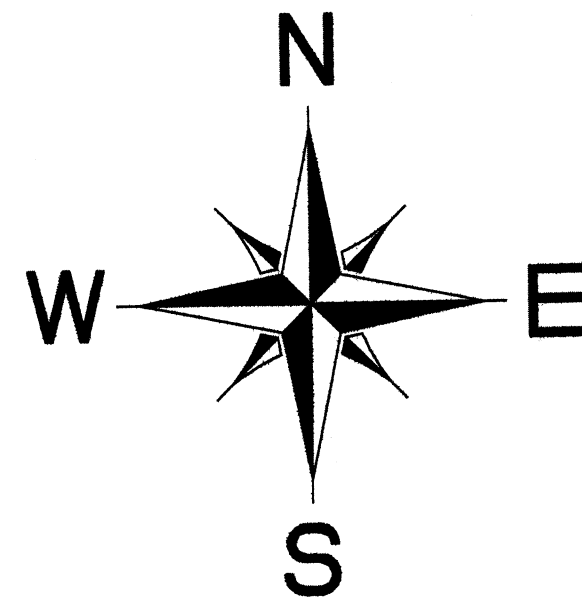


NOTE:
 HATCHED LOTS ARE TO BE USED FOR
 ACCESS LANES UNTIL ADJACENT ROWS
 ARE FILLED
 PLOT SIZE 6ft X 10ft
 PLOTS 21,22,34 AND 35 ARE EXISTING

Symbol	Description
▲	BENCHMARK RE-BAR
△	BENCHMARK SPIKE
●	CORNER FOUND
⊙	UTILITY POLE
⊖	MAGNETIZED SPIKE
□	GRANITE BOUND
—	STONE WALL
~	TREE-LINE
- - -	ABUTTOR LINE
—	PROPERTY LINE

PREPARED BY:
COLIN F. SUTHERLAND
 SURVEYING & FORESTRY
 23 PROSPECT STREET
 LANCASTER, N.H. 03584
 PHONE: 603-788-2280 ESTABLISHED 1973

BURIAL PLOT LAYOUT FOR
RANDOLPH CEMETARY
 US ROUTE 2
 RANDOLPH, NEWHAMPSHIRE

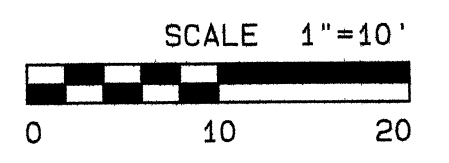

RANDOLPH CHURCH PROPERTY

CHURCH PARKING AREA